


NOTES

- 1 No deviation may be made from the details shown on this drawing without prior permission of the architects. Any discrepancy found between this drawing and any other document should be referred immediately to the architects. IF IN ANY DOUBT ASK.
- 2 No dimensions should be scaled from this drawing.
- 3 This drawing is to be removed from currency immediately a revised version is issued.
- 4 All rights described in chapter IV of the Copyright, Designs and Patents Act of 1988 have been generally asserted.

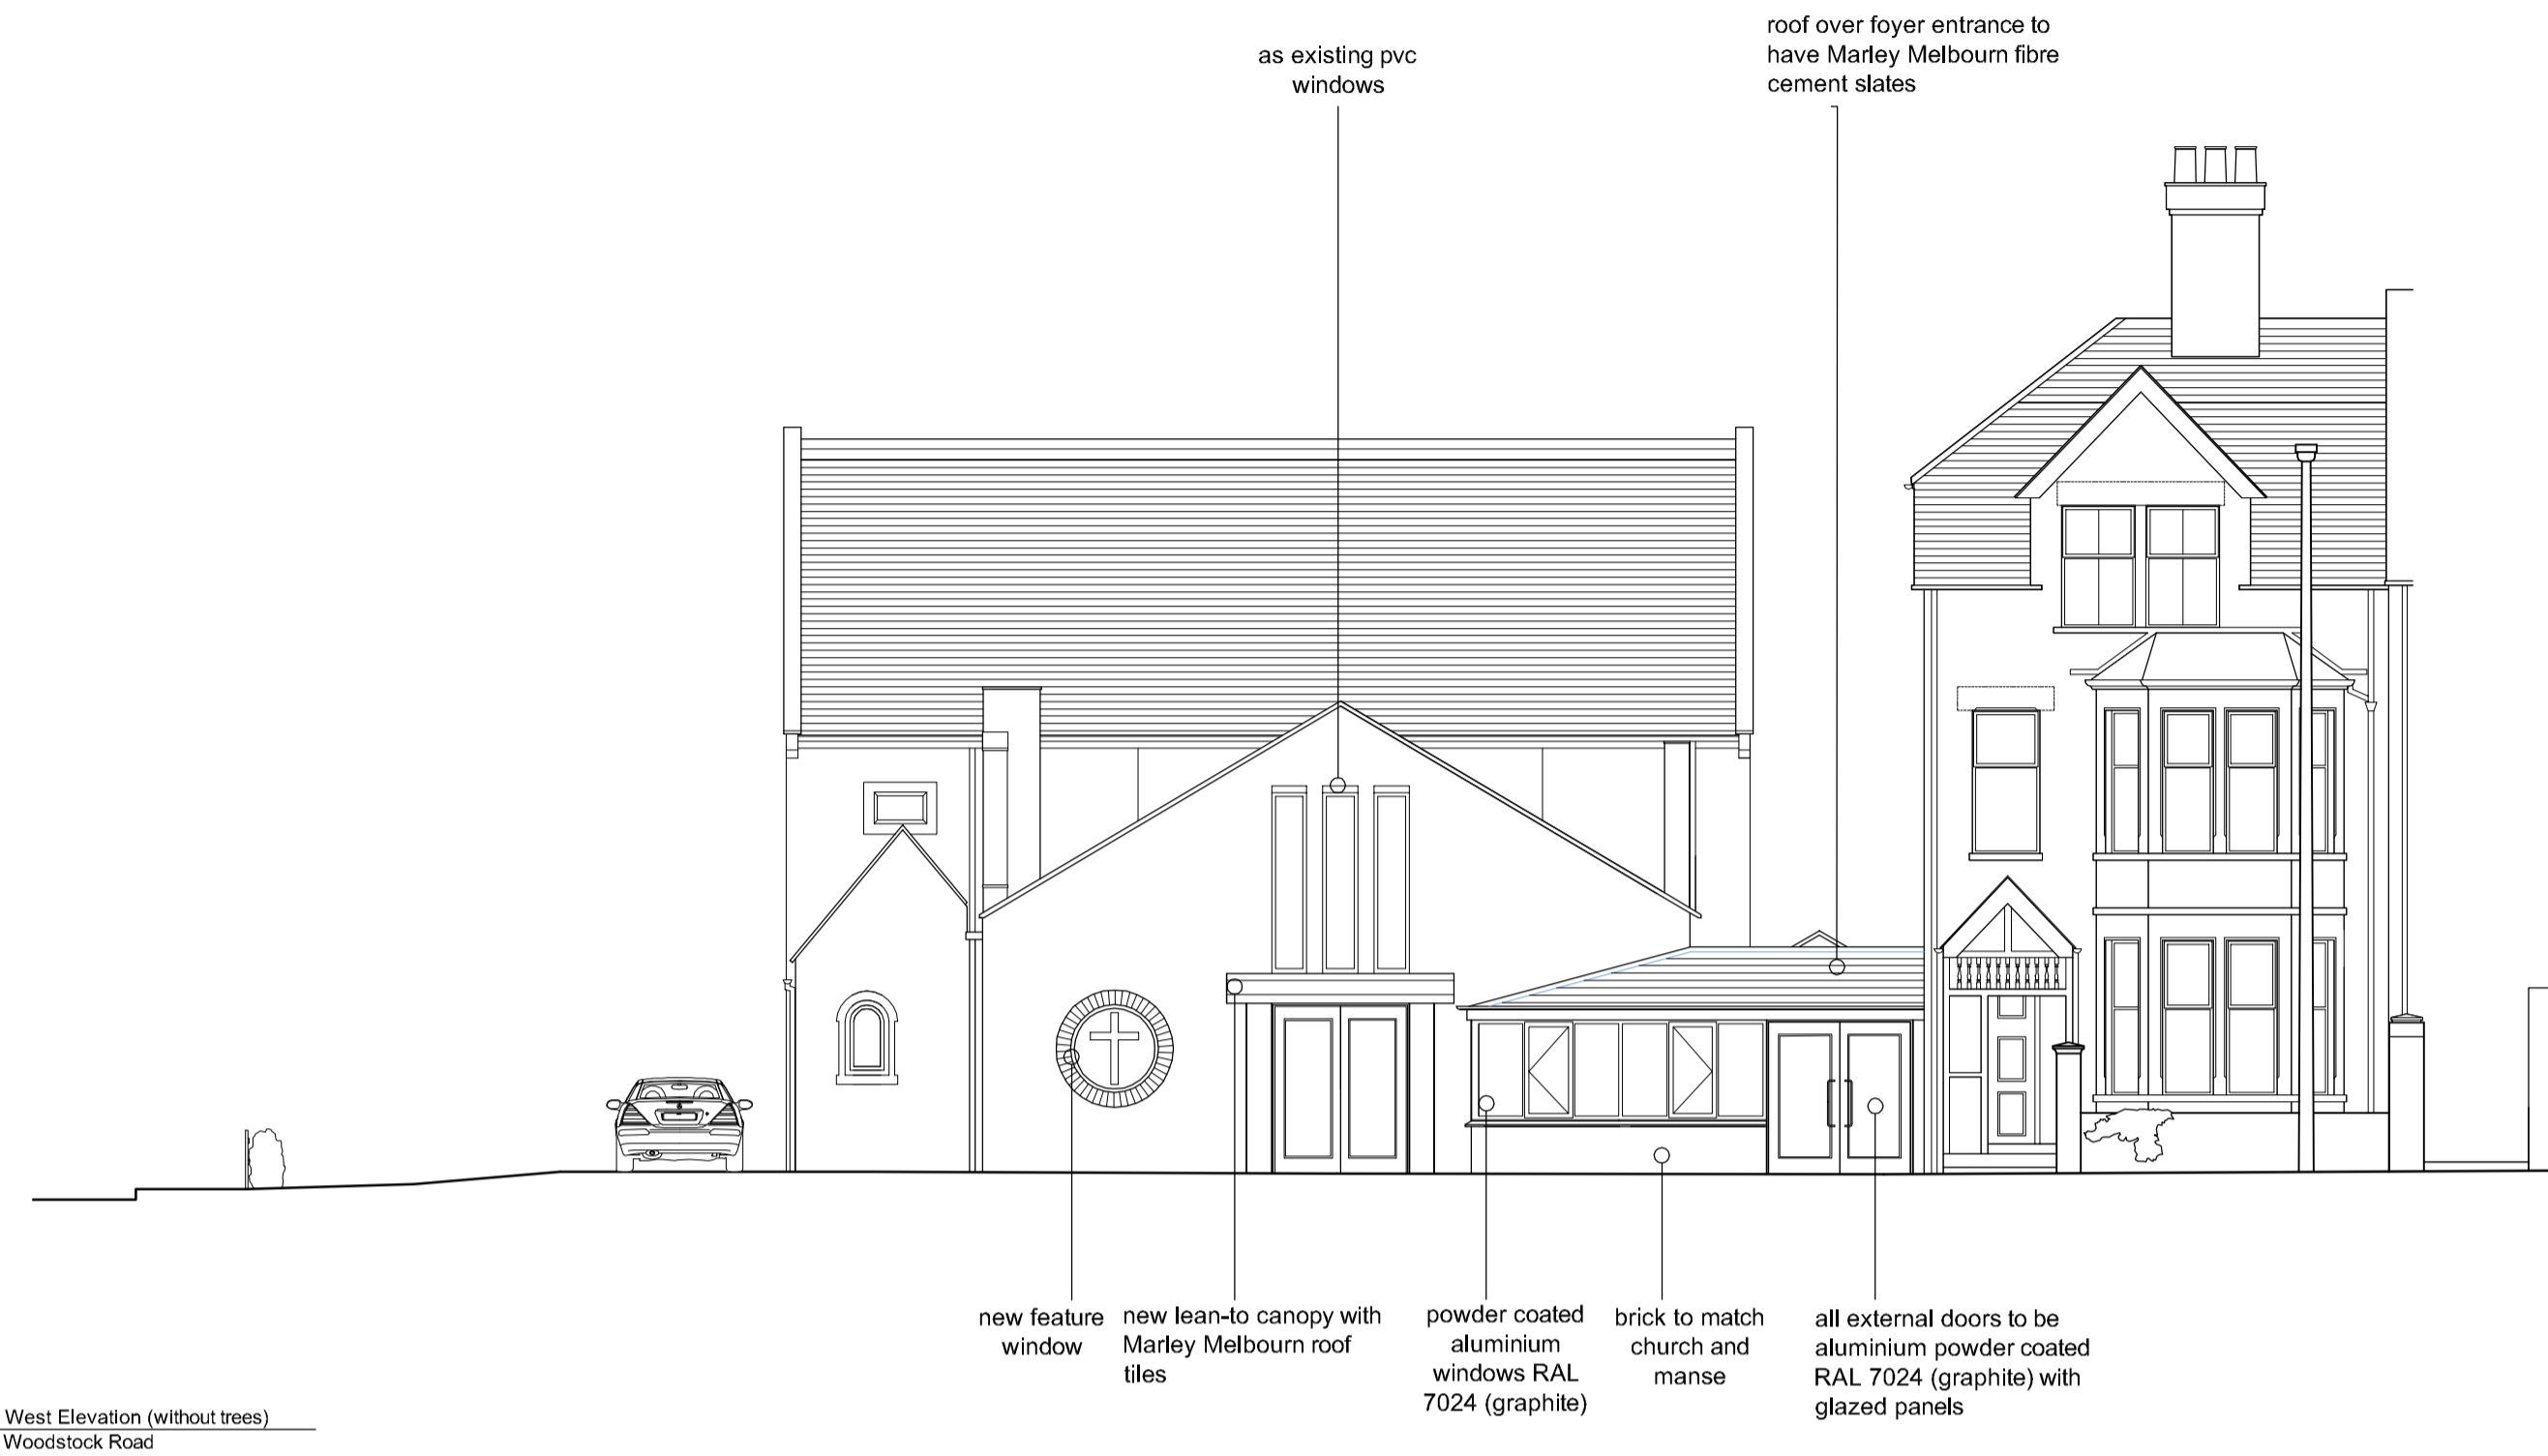

01 West Elevation (without trees)
Woodstock Road



02 West Elevation (with trees)
Woodstock Road

REVISIONS

.05	15/02/12	manse hedge removed, roof tile label amended
.04	06/02/12	alterations made to foyer extension
.03	01/09/11	handles on fire door removed from drawing 2, labels amended, canopy changed to slate
.02	26/08/11	proposed trees added, fence added, handles on fire doors removed and labels amended.
.01	25/08/11	doors and windows changed to aluminium

PLANNING

JBKS Architects ©
architects urban designers
landscape and product designers
Suite 1, Parkwood Shurt, London Road,
Aston Rowant, Oxon OX46 5SP
Tel: (01844) 350101

Job	Woodstock Road Baptist Church
title	Proposed west elevation
scale	1:100 @ A1
date	August 2011
no	WSR 205.05

