


NOTES


- 1 No deviation may be made from the details shown on this drawing without prior permission of the architects. Any discrepancy found between this drawing and any other document should be referred immediately to the architects. IF IN ANY DOUBT ASK.
- 2 No dimensions should be scaled from this drawing.
- 3 This drawing is to be removed from currency immediately a revised version is issued.
- 4 All rights described in chapter IV of the Copyright, Designs and Patents Act of 1988 have been generally asserted.

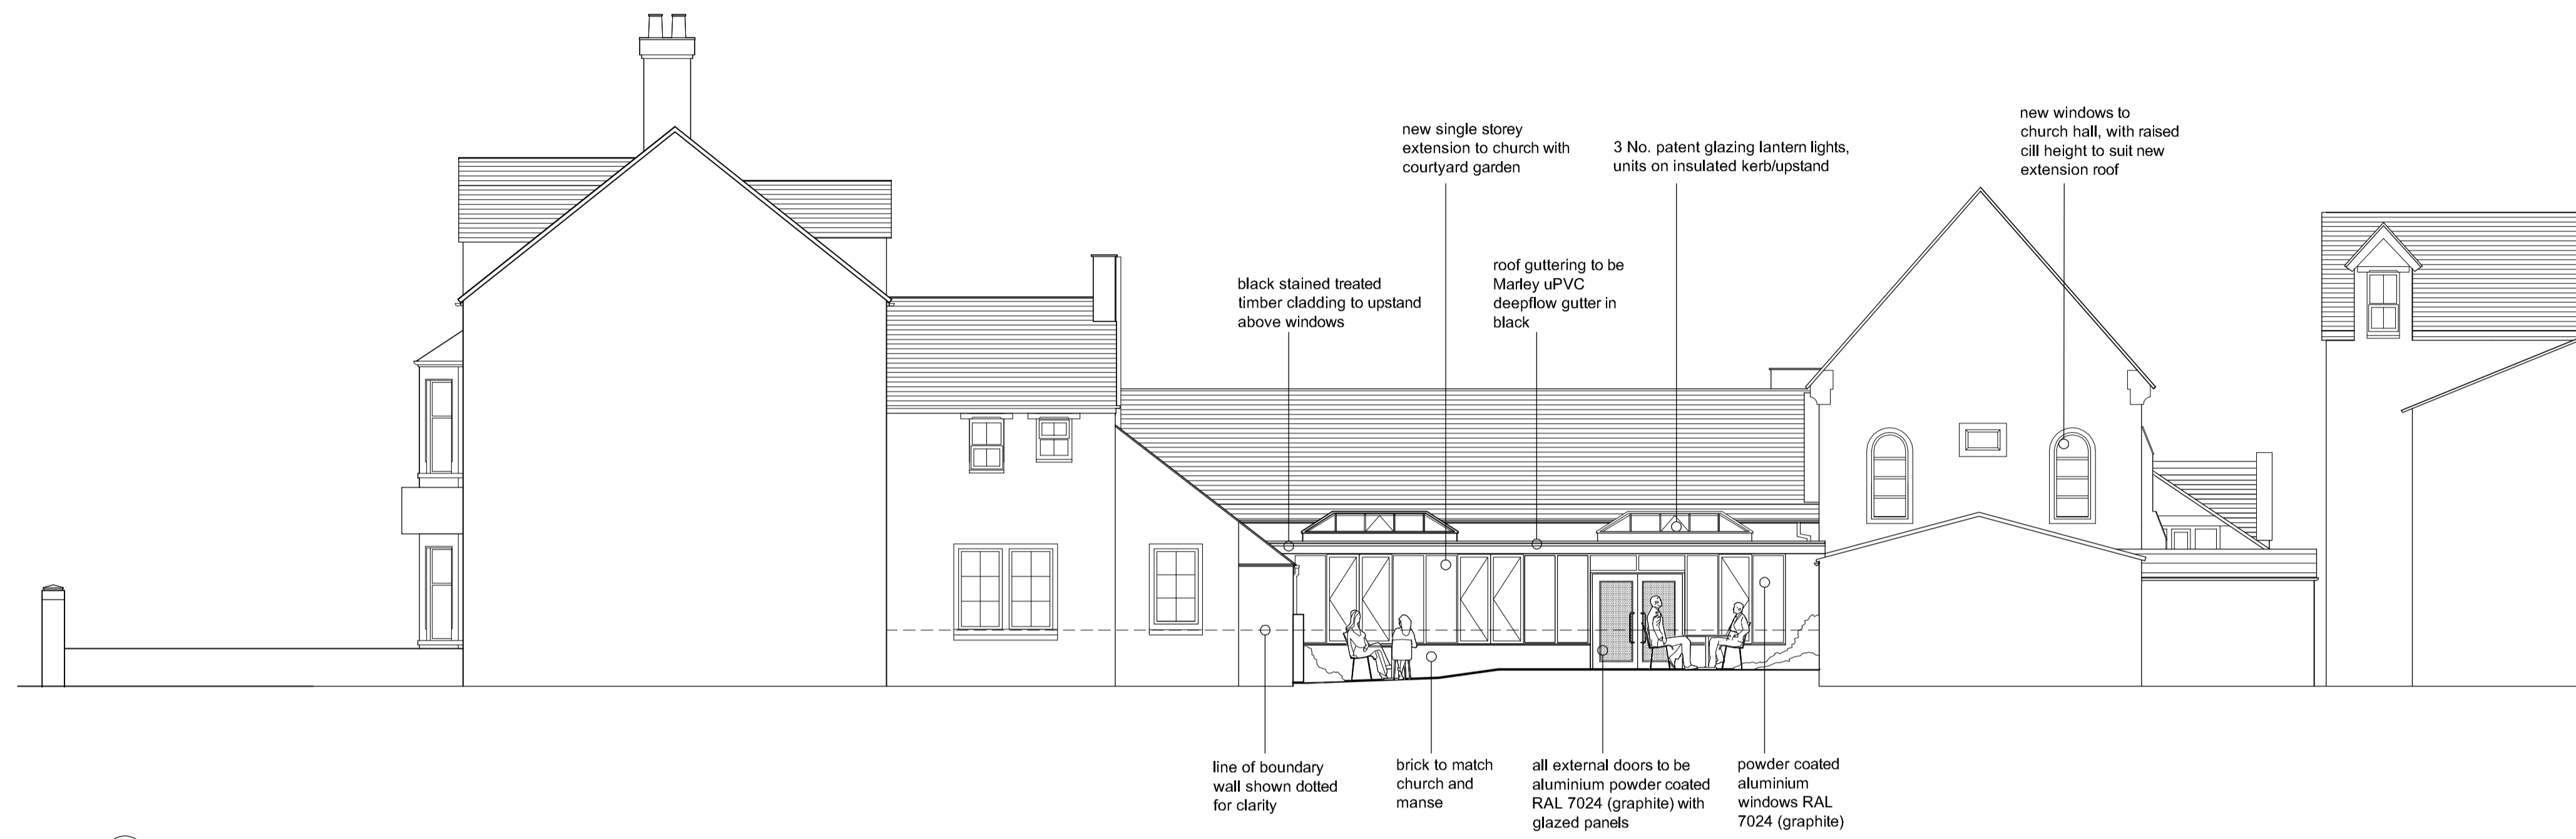

01 South Elevation (without trees)



02 South Elevation (with trees)

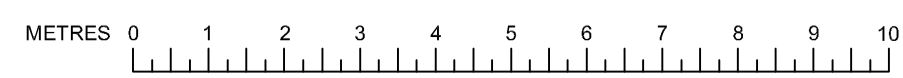

REVISIONS

Rev	Date	Description
.04	15/02/12	store added, manse hedge removed, roof label changed
.03	06/02/12	alterations made to foyer extension
.02	28/08/11	velux roof windows added
.01	25/08/11	doors and windows changed to aluminium

PLANNING

JBKS Architects
 architects urban designers
 landscape and product designers
 Suit 1, Parkwood Stud, London Road,
 Aston Rowant, Oxon OX46 5SP
 Tel: (01844) 350101

Job	Woodstock Road Baptist Church
title	Proposed south elevation
scale	1:100 @ A1
date	August 2011
no	WSR 208.04