


NOTES


- 1 No deviation may be made from the details shown on this drawing without prior permission of the architects. Any discrepancy found between this drawing and any other document should be referred immediately to the architects. IF IN ANY DOUBT ASK.
- 2 No dimensions should be scaled from this drawing.
- 3 This drawing is to be removed from currency immediately a revised version is issued.
- 4 All rights described in chapter IV of the Copyright, Designs and Patents Act of 1988 have been generally asserted.

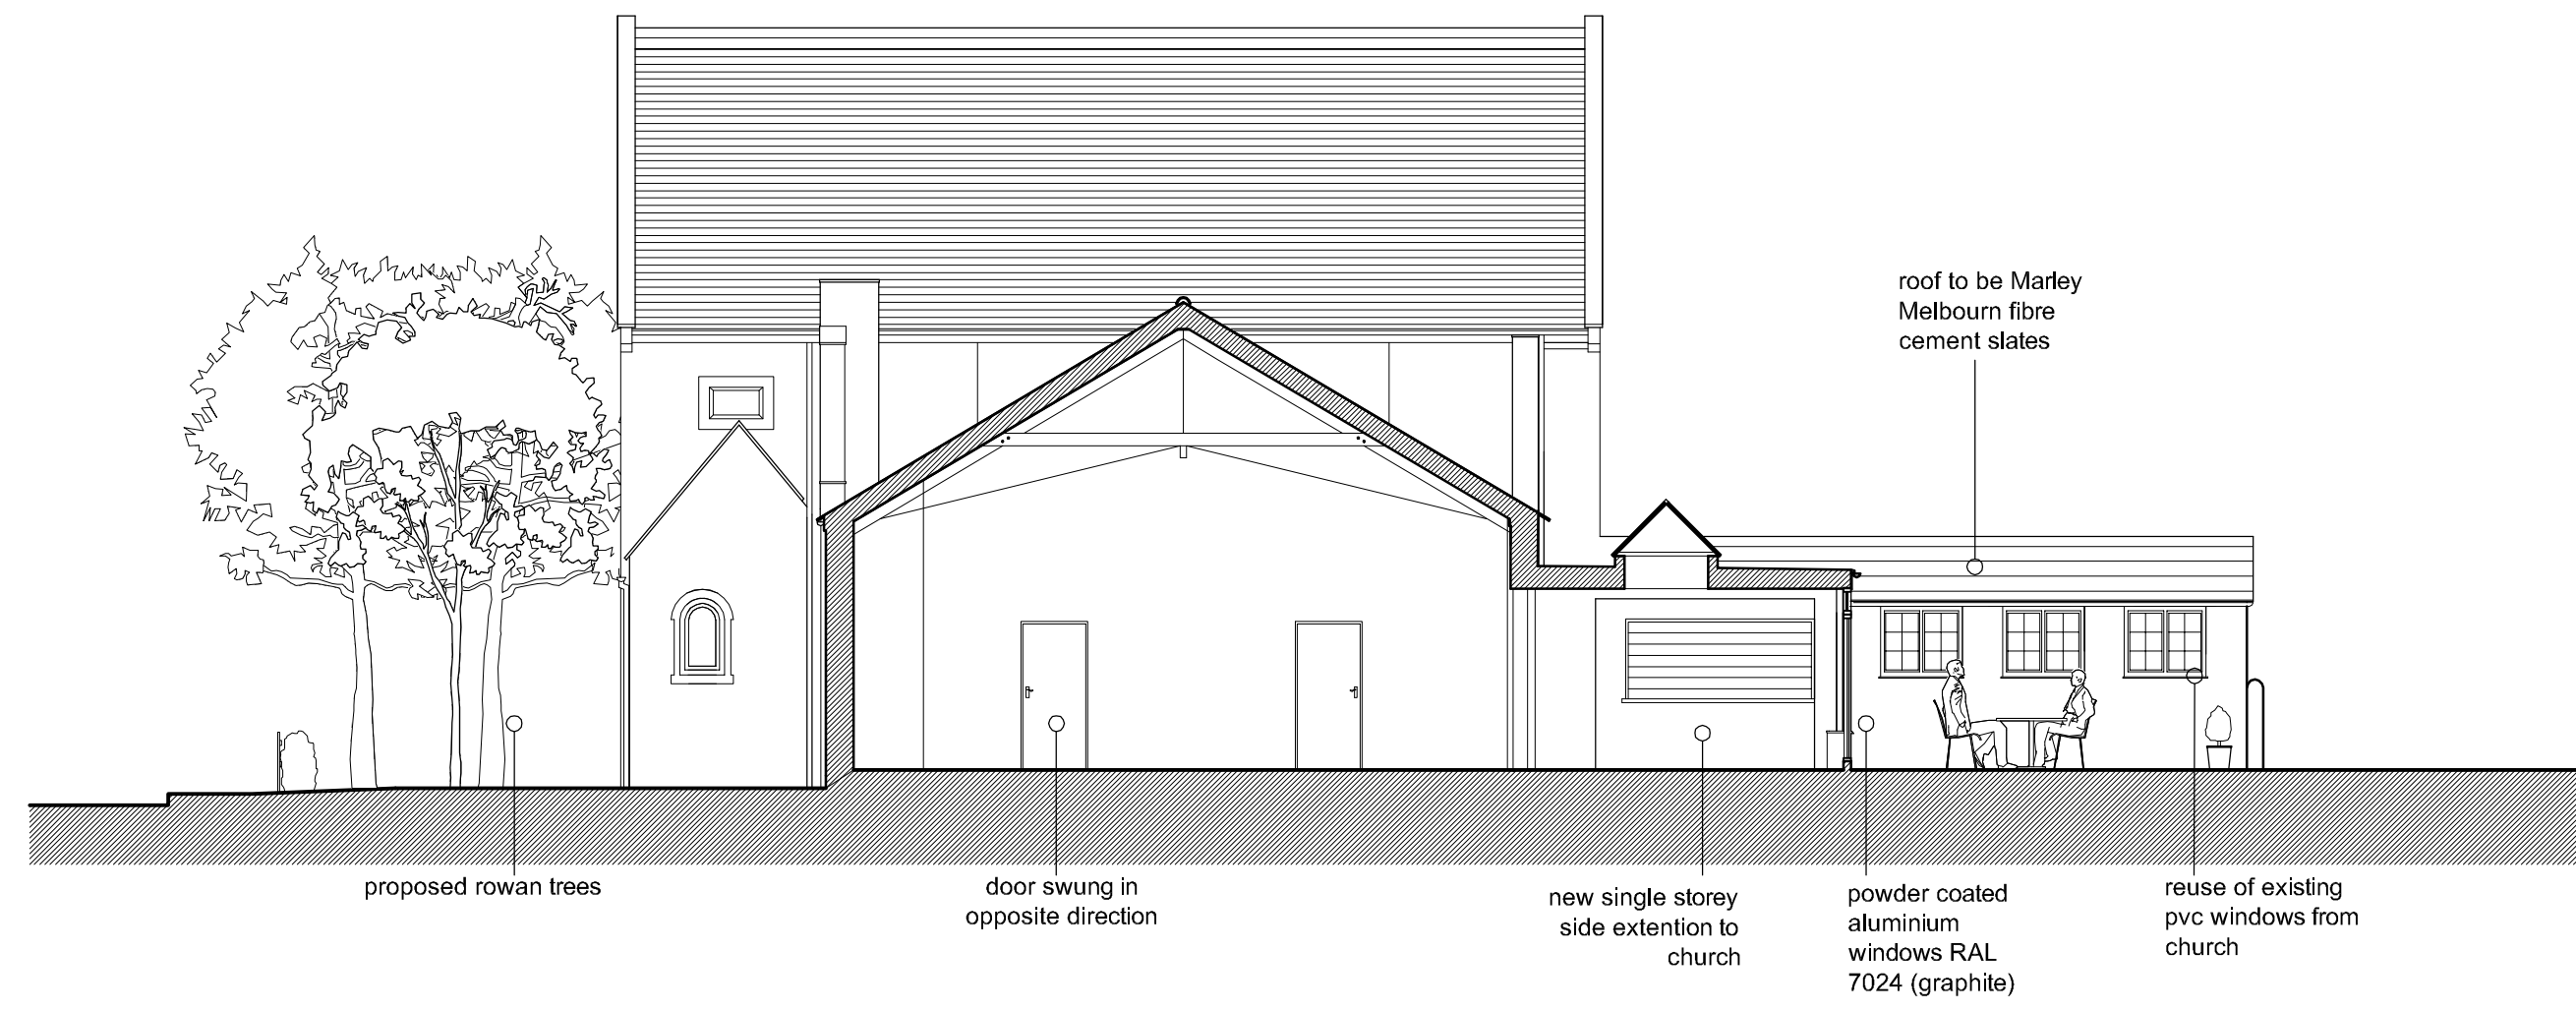

01 Section AA



02 Section BB

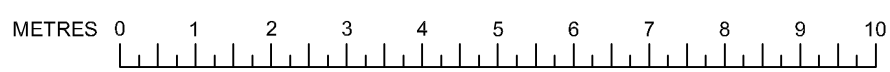

REVISIONS

Rev	Date	Description
.05	15/02/12	removed benches from church, roof tile label amended
.04	08/02/12	amendments made in accordance to latest 'orangery' design
.03	01/09/11	external door label on section BB amended
.02	26/08/11	door to hall changed to be solid wood, feature window amended
.01	25/08/11	external doors and windows changed to aluminium, internal changed to glazed hardwood

PLANNING

JBKS Architects ©
 architects urban designers
 landscape and product designers
 Suit 1, Parkwood Stud, London Road,
 Aston Rowant, Oxon OX46 5SP
 Tel: (01844) 350101

Job	Woodstock Road Baptist Church
title	Proposed sections AA and BB
scale	1:100 @ A1
date	August 2011
no	WSR 210.05