


NOTES

- 1 No deviation may be made from the details shown on this drawing without prior permission of the architects. Any discrepancy found between this drawing and any other document should be referred immediately to the architects. IF IN ANY DOUBT ASK.
- 2 No dimensions should be scaled from this drawing.
- 3 This drawing is to be removed from currency immediately a revised version is issued.
- 4 All rights described in chapter IV of the Copyright, Designs and Patents Act of 1988 have been generally asserted.

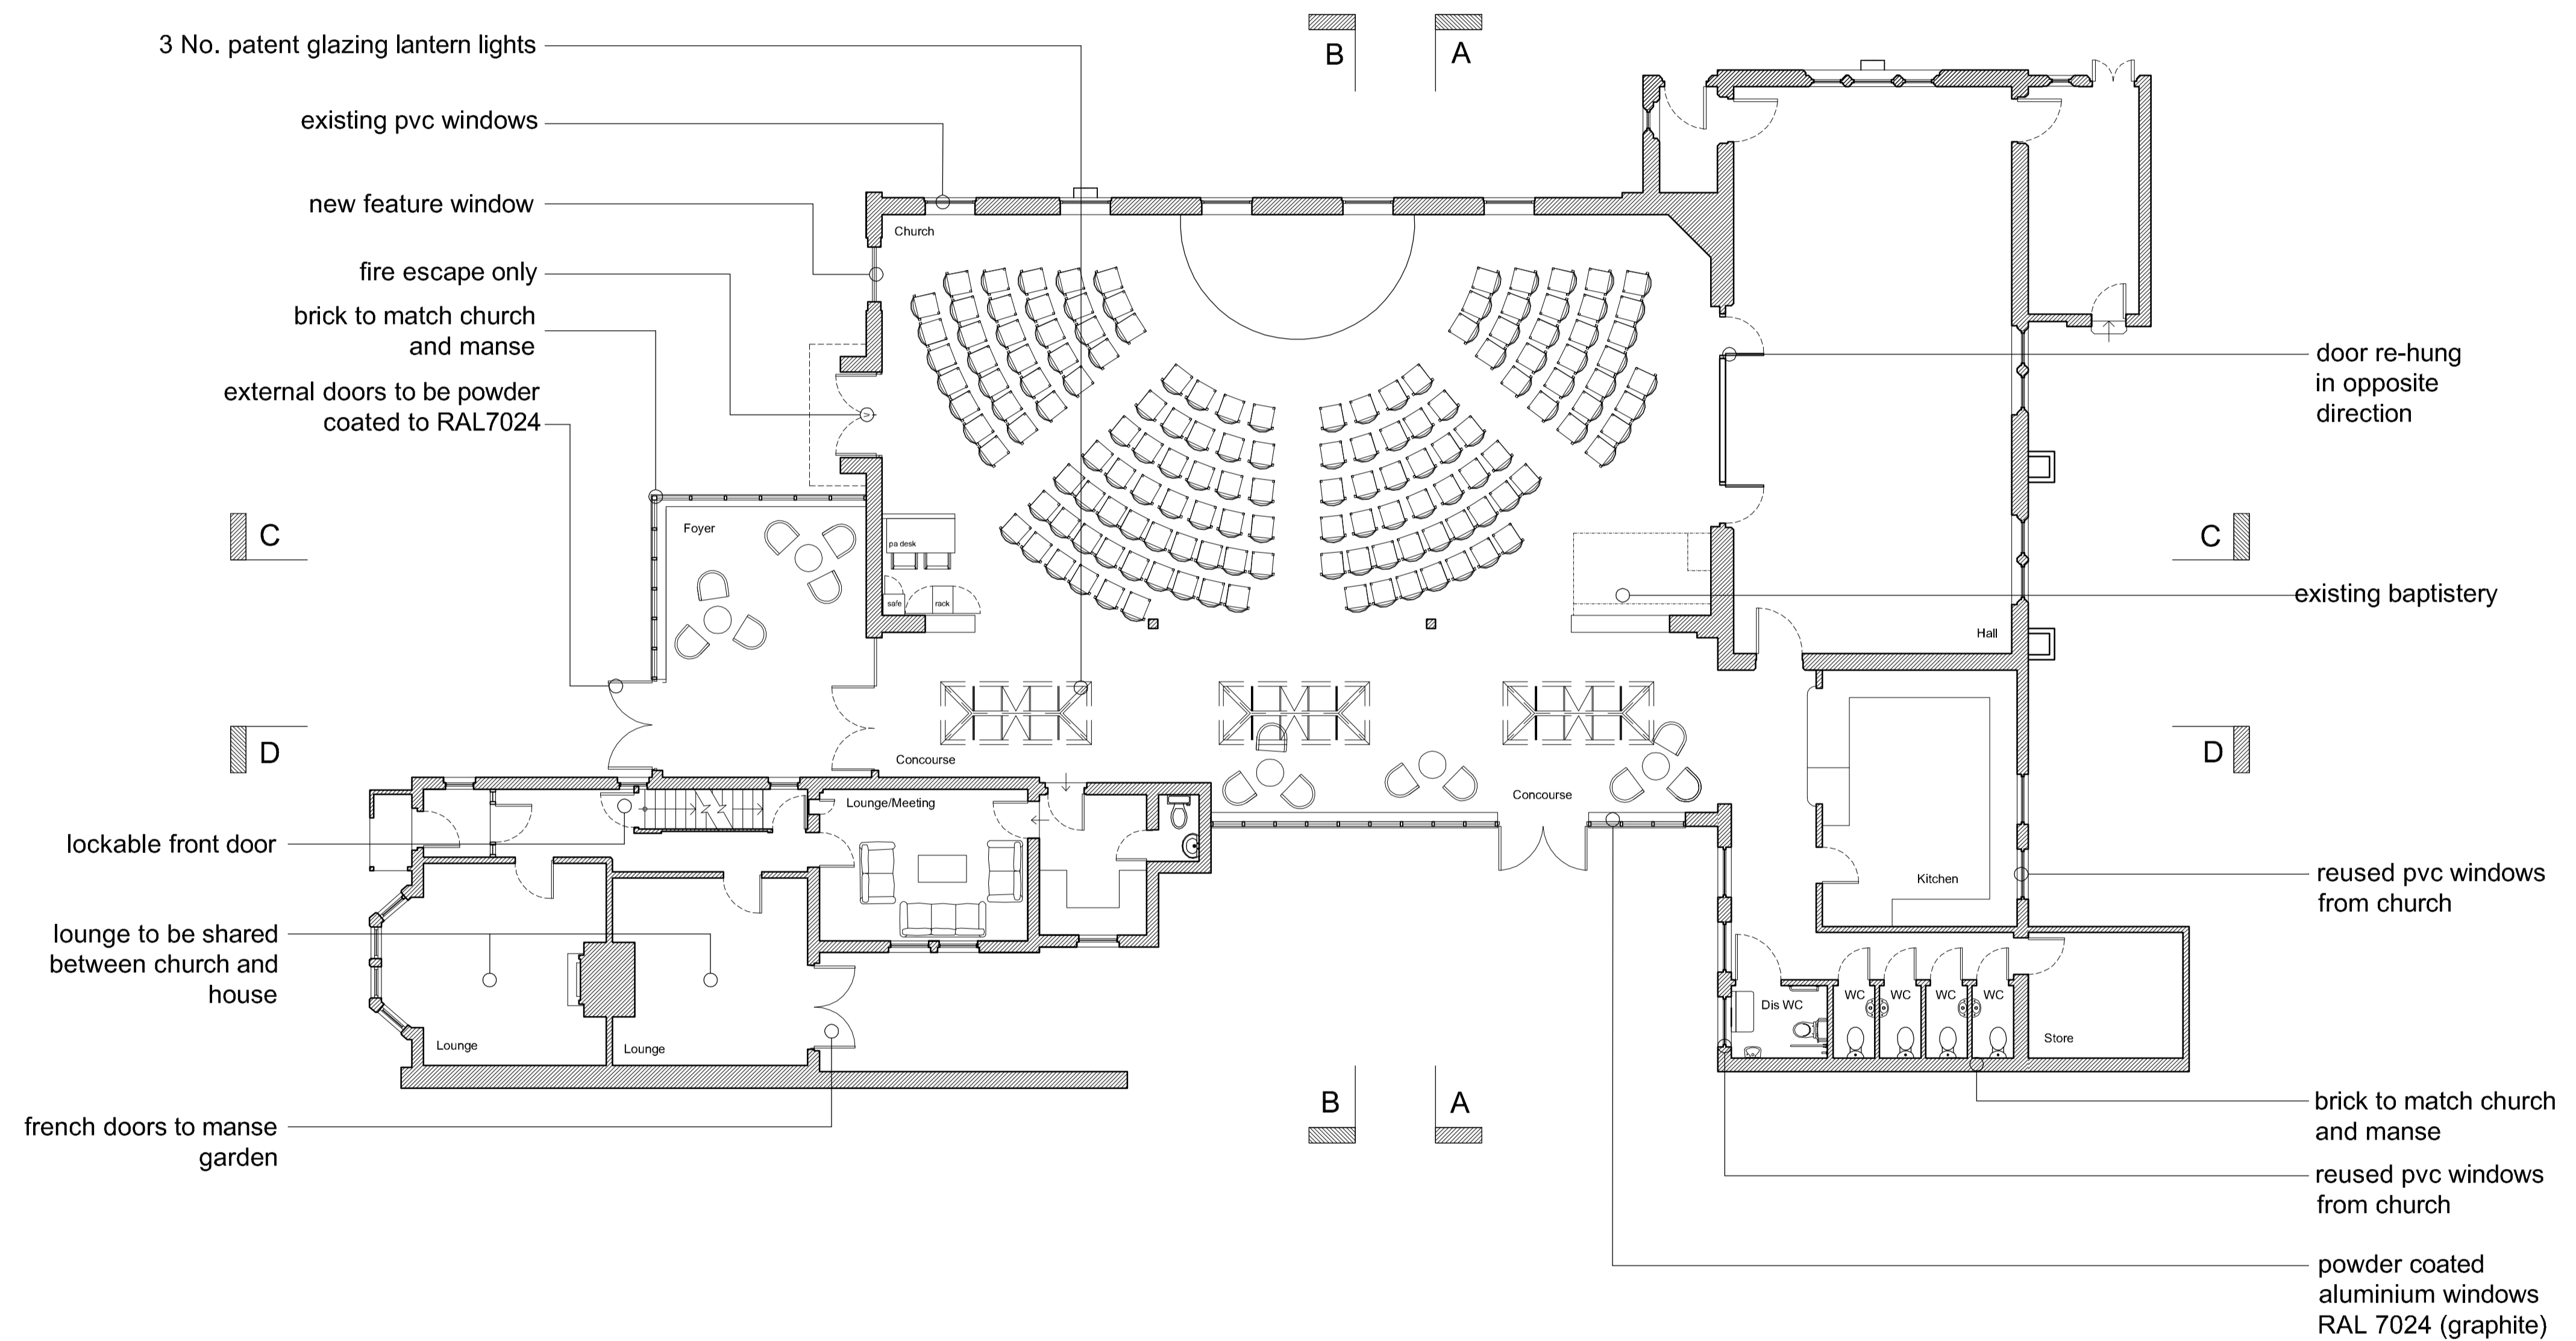

REVISIONS

Rev. No.	Date	Description
.08	15/02/12	baptistry moved to existing position
.07	15/02/12	removed window from kitchen
.06	10/02/12	correction from previous revision. PA desk moved, pillars and benches removed, store added.
.05	08/02/12	adjustments to suit latest 'orangery' design
.04	16/11/11	manse labels amended and doors added
.03	01/09/11	roof slate and door labels amended
.02	26/08/11	labels amended
.01	25/08/11	labels amended, rooflights changed

PLANNING

JBKS Architects
 architects urban designers
 landscape and product designers
 Suit 1, Parkwood Stud, London Road,
 Aston Rowant, Oxon OX46 5SP
 Tel: (01844) 350101

Job	Woodstock Road Baptist Church
title	Proposed ground floor plan
scale	1:100 @ A1
date	November 2011
no	WSR 202.08

