
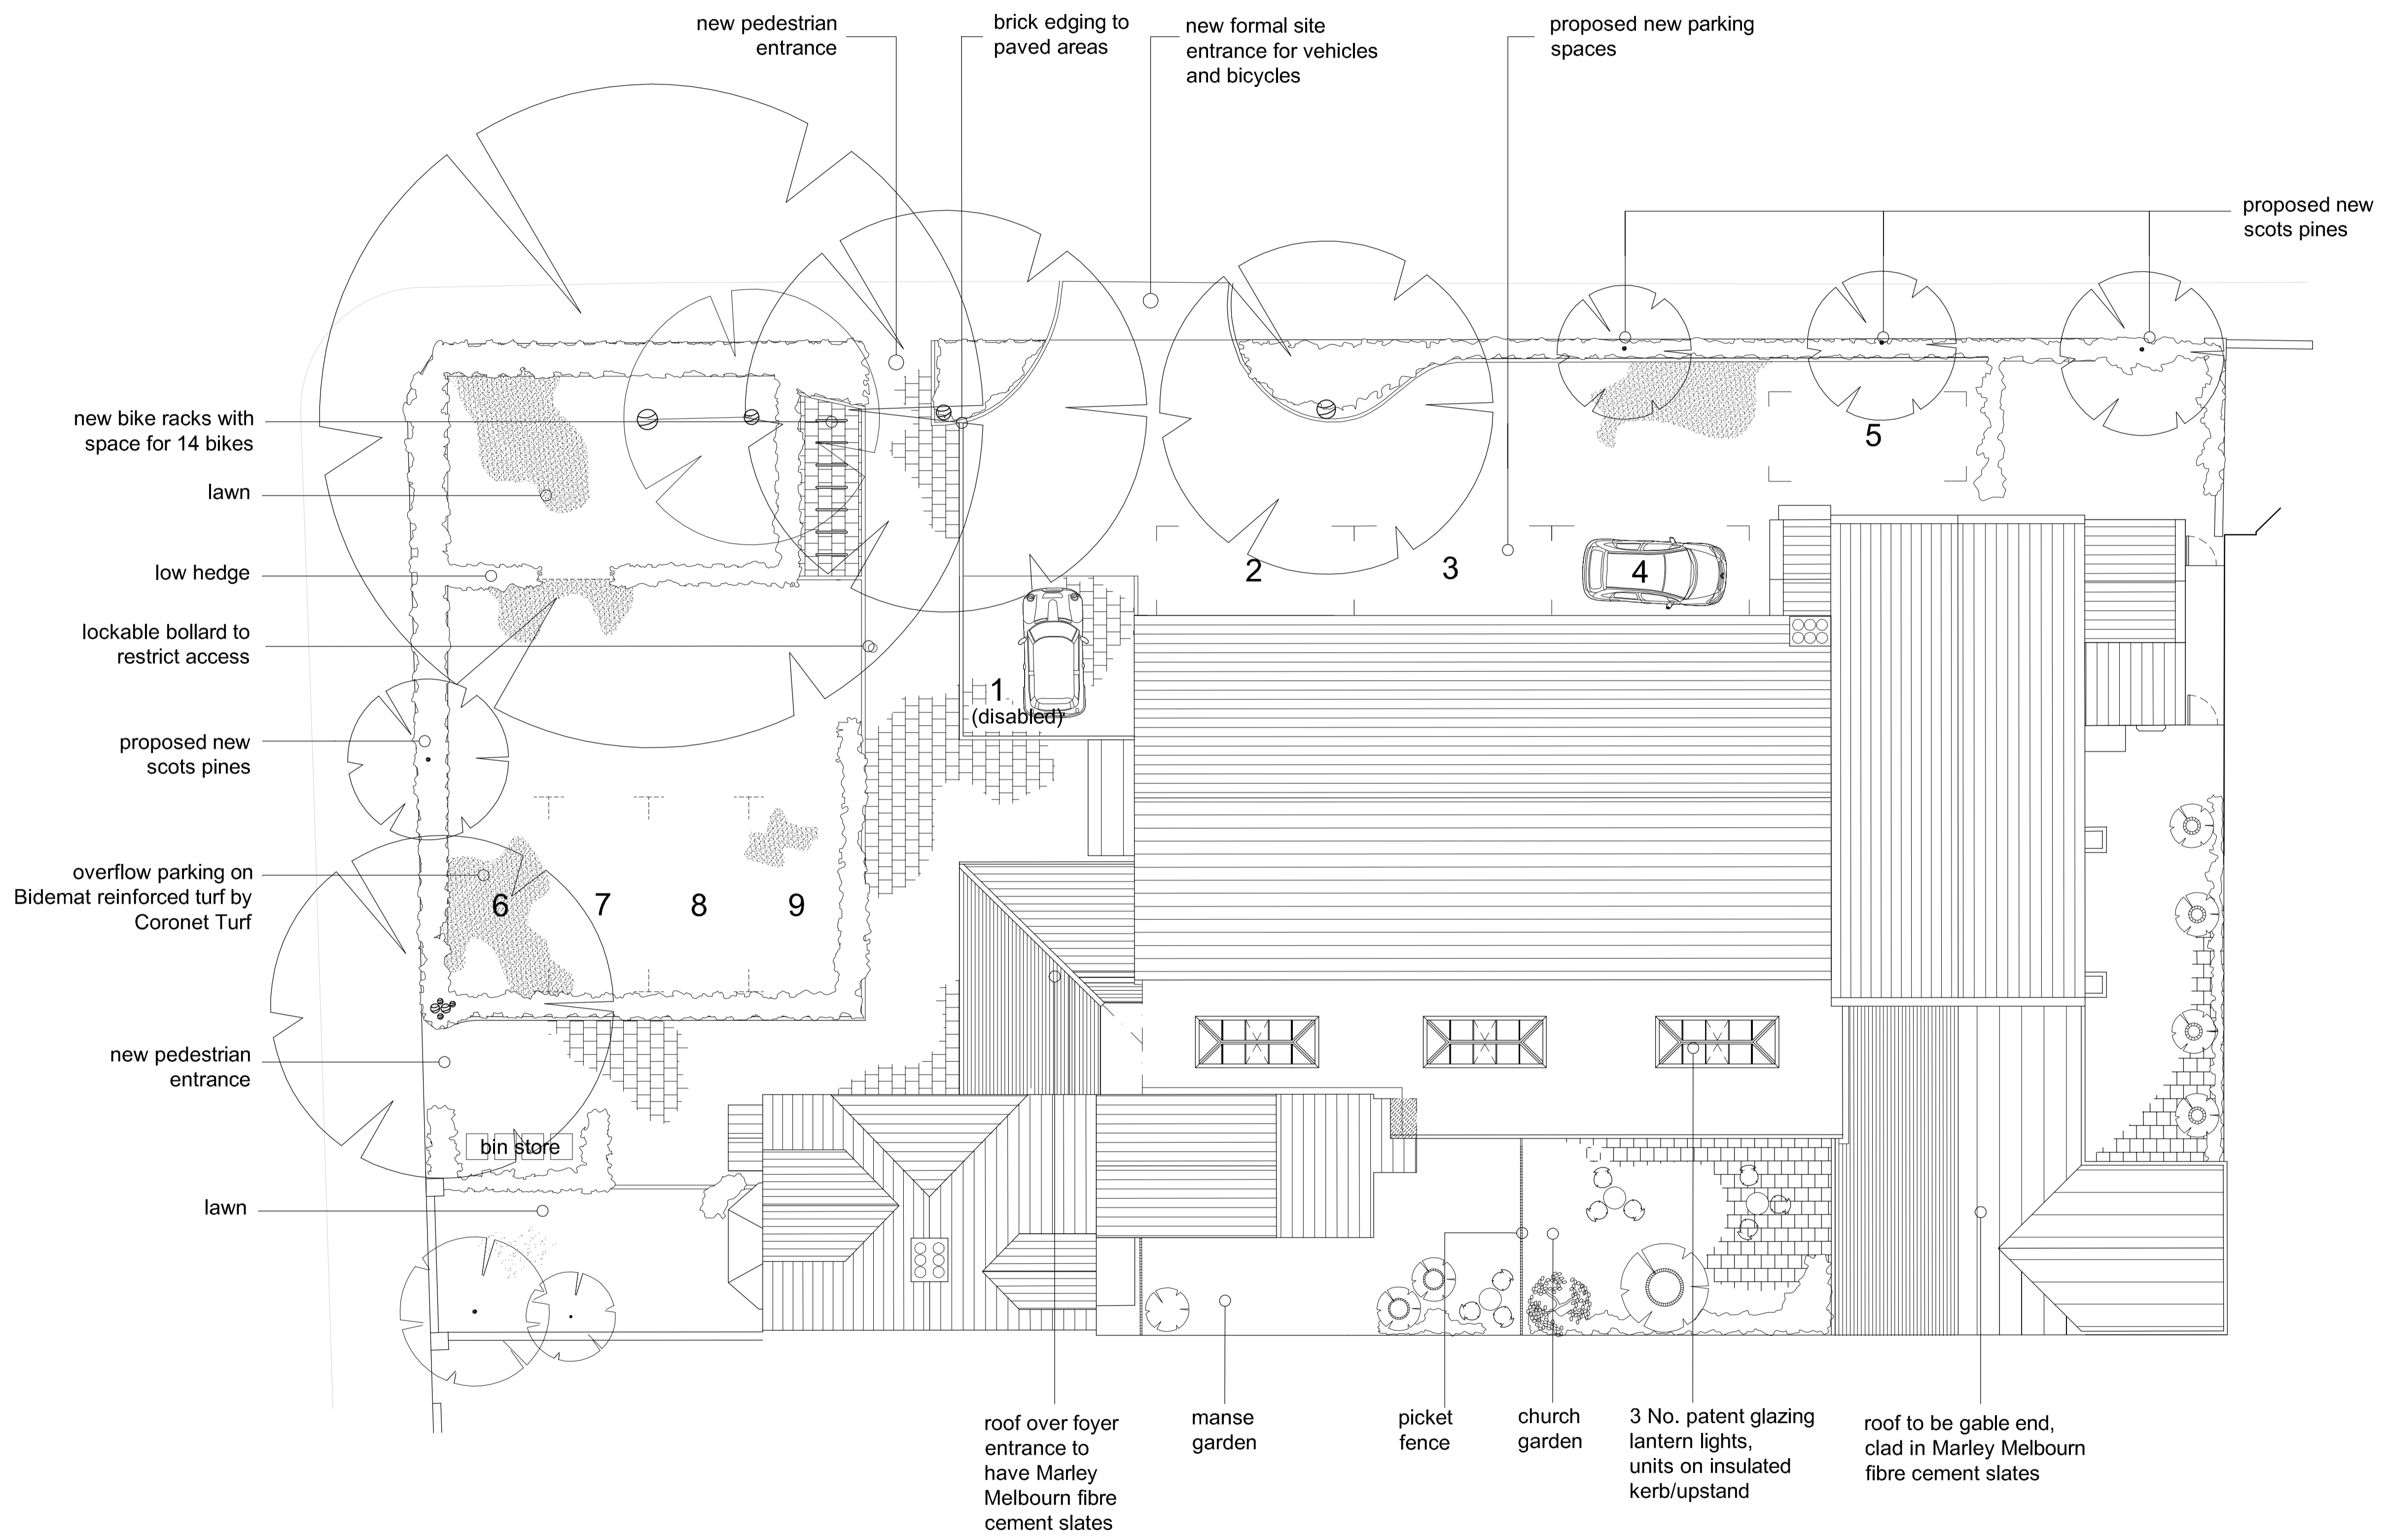


NOTES

- 1 No deviation may be made from the details shown on this drawing without prior permission of the architects. Any discrepancy found between this drawing and any other document should be referred immediately to the architects. IF IN ANY DOUBT ASK.
- 2 No dimensions should be scaled from this drawing.
- 3 This drawing is to be removed from currency immediately a revised version is issued.
- 4 All rights described in chapter IV of the Copyright, Designs and Patents Act of 1988 have been generally asserted.

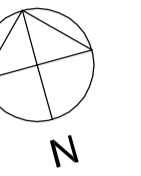

REVISIONS

Rev	Date	Description
.09	15/02/12	manse hedging removed, roof tile labels amended
.08	10/02/12	store added
.07	09/02/12	adjustments to parking scheme and building in relation to latest design
.06	18/11/11	minor amendments to bin storage and cycle provision
.05	16/11/11	changes to trees and landscaping for application 2
.04	02/09/11	canopy roof added in
.03	01/09/11	roof slate labels amended
.02	25/08/11	roof amended, chimney added and fence at rear of manse moved back. Plant removed from next to bike racks
.01	24/08/11	proposed trees added, tree types labeled, holly trees put back in, two proposed trees on north side removed, planting border reshaped, rooflights amended

PLANNING

JBKS Architects
 architects urban designers
 landscape and product designers
 Suit 1, Parkwood Stud, London Road,
 Aston Rowant, Oxon OX49 5SP
 Tel: (01844) 350101

Job	Woodstock Road Baptist Church
title	Proposed landscape plan
scale	1:100 @ A1
date	August 2011
no	WSR 204.09

