


NOTES


- 1 No deviation may be made from the details shown on this drawing without prior permission of the architects. Any discrepancy found between this drawing and any other document should be referred immediately to the architects. IF IN ANY DOUBT ASK.
- 2 No dimensions should be scaled from this drawing.
- 3 This drawing is to be removed from currency immediately a revised version is issued.
- 4 All rights described in chapter IV of the Copyright, Designs and Patents Act of 1988 have been generally asserted.



01 Section CC

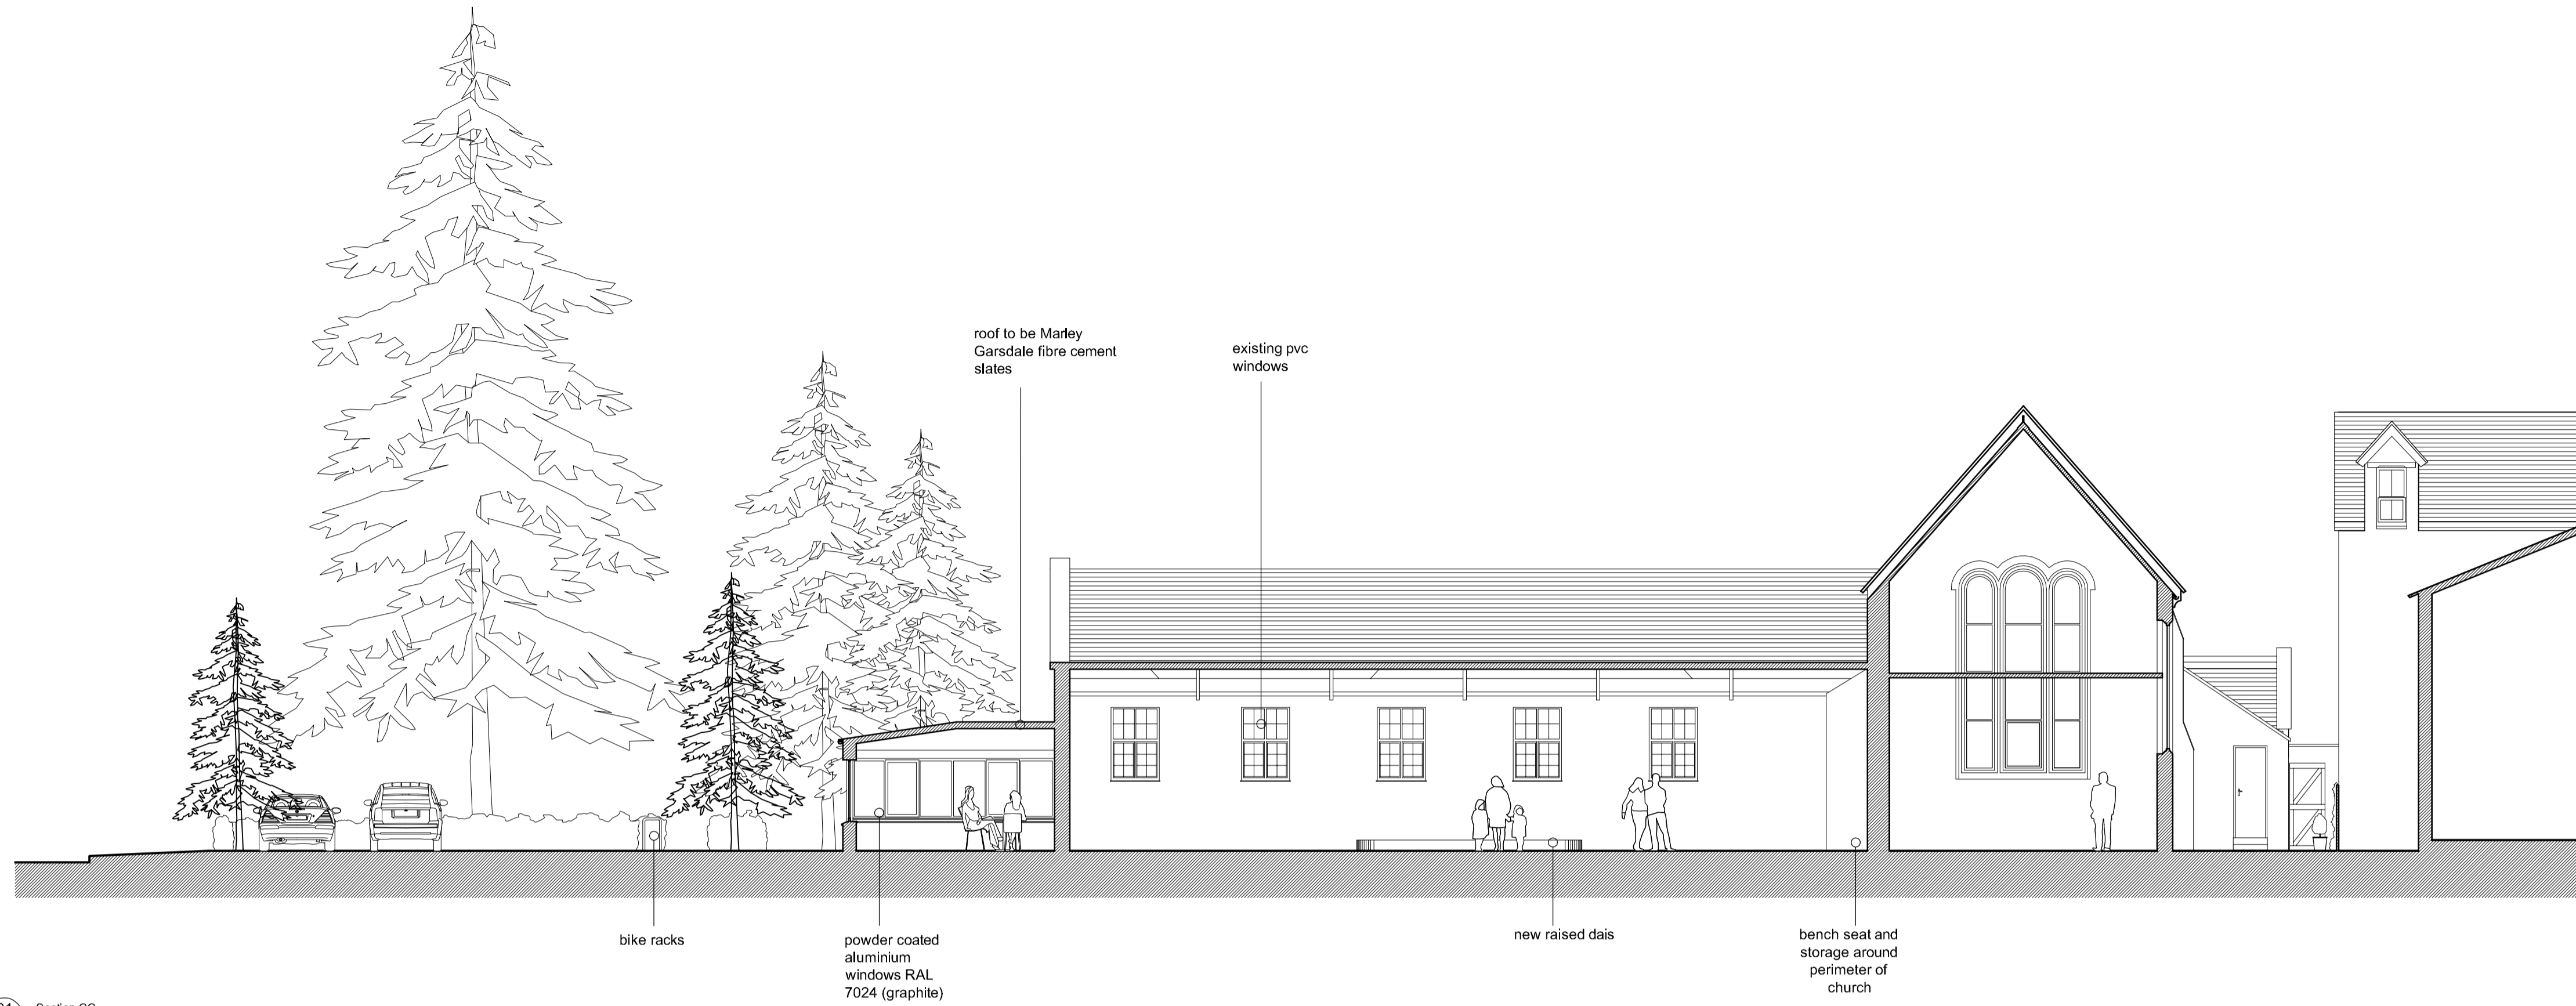

02 Section DD

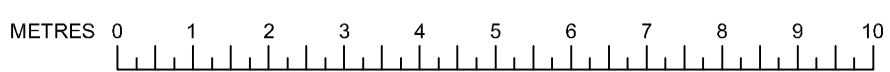

REVISIONS

Rev	Date	Description
.05	16/02/12	manse hedge replaced with wall
.04	15/02/12	benches removed from church, store added
.03	08/02/12	amendments made in accordance to latest 'orangery' design
.02	26/08/11	trees added, panel over side door added, tree by bike racks removed
.01	25/08/11	external doors and windows changed to aluminium, internal changed to glazed hardwood, rooflights amended

PLANNING

JBKS Architects
 architects urban designers
 landscape and product designers
 Suite 1, Parkwood Shed, London Road,
 Aston Rowant, Oxon OX46 5SP
 Tel: (01844) 350101

Job	Woodstock Road Baptist Church
title	Proposed sections CC and DD
scale	1:100 @ A1
date	August 2011
no	WSR 211.05